



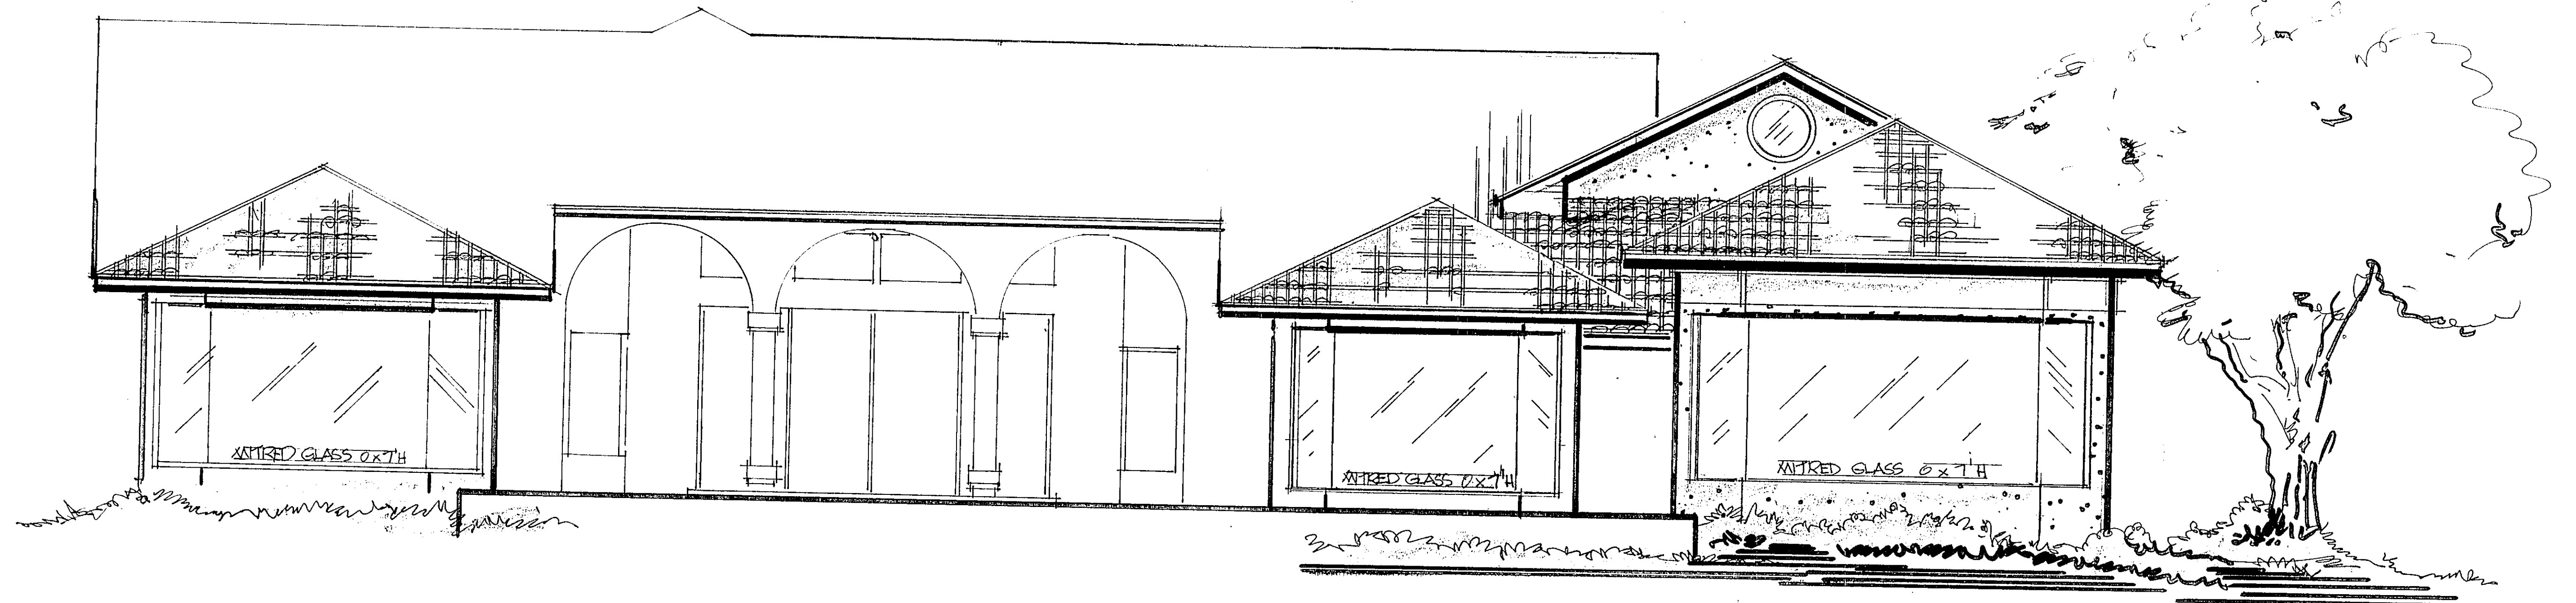

REAR ELEVATION

SCALE: 1/4" = 1'-0"

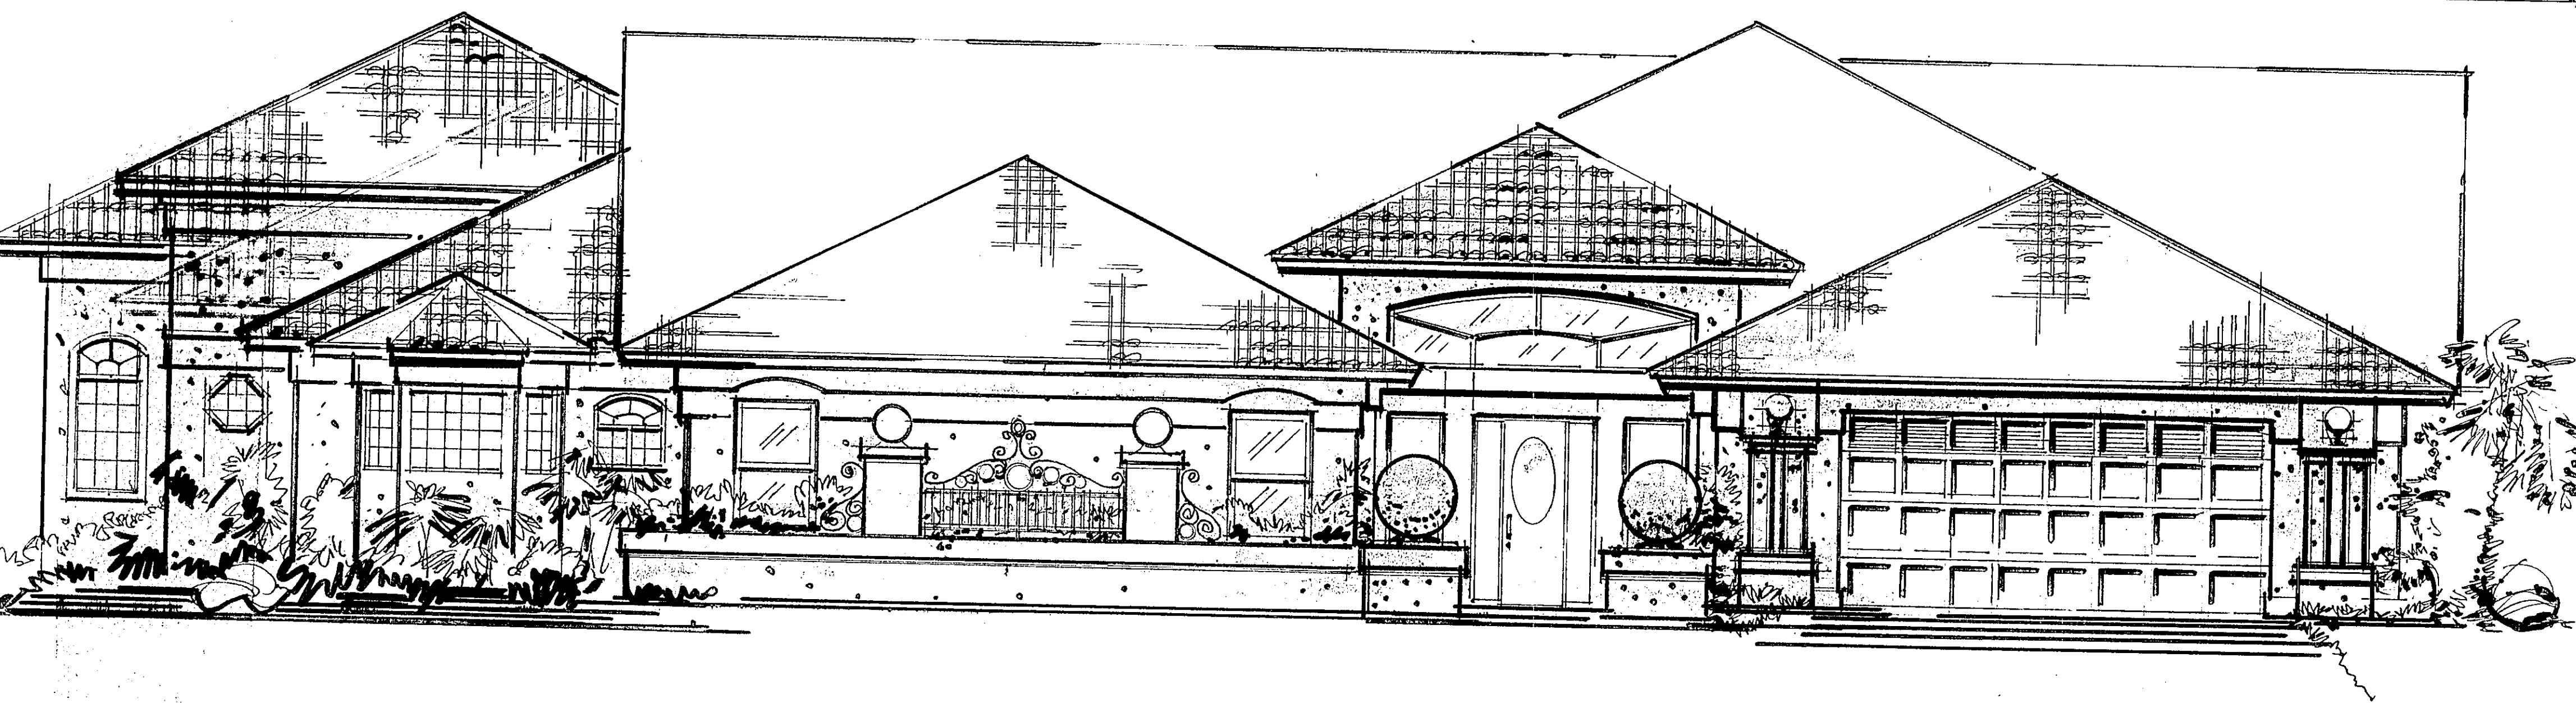


FRONT ELEVATION



SCALE: 1/4" = 1'-0"

SCHEMATIC NO. 2

Gersdorf &
Gersdorf, Inc.
Architects
AA C001249

6360 PRESIDENTIAL COURT
SUITE 6
FT. MYERS, FLORIDA 33919
PHONE 239-437-1960
FAX 239-437-1961

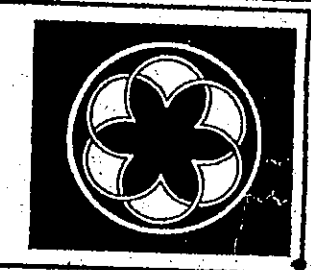

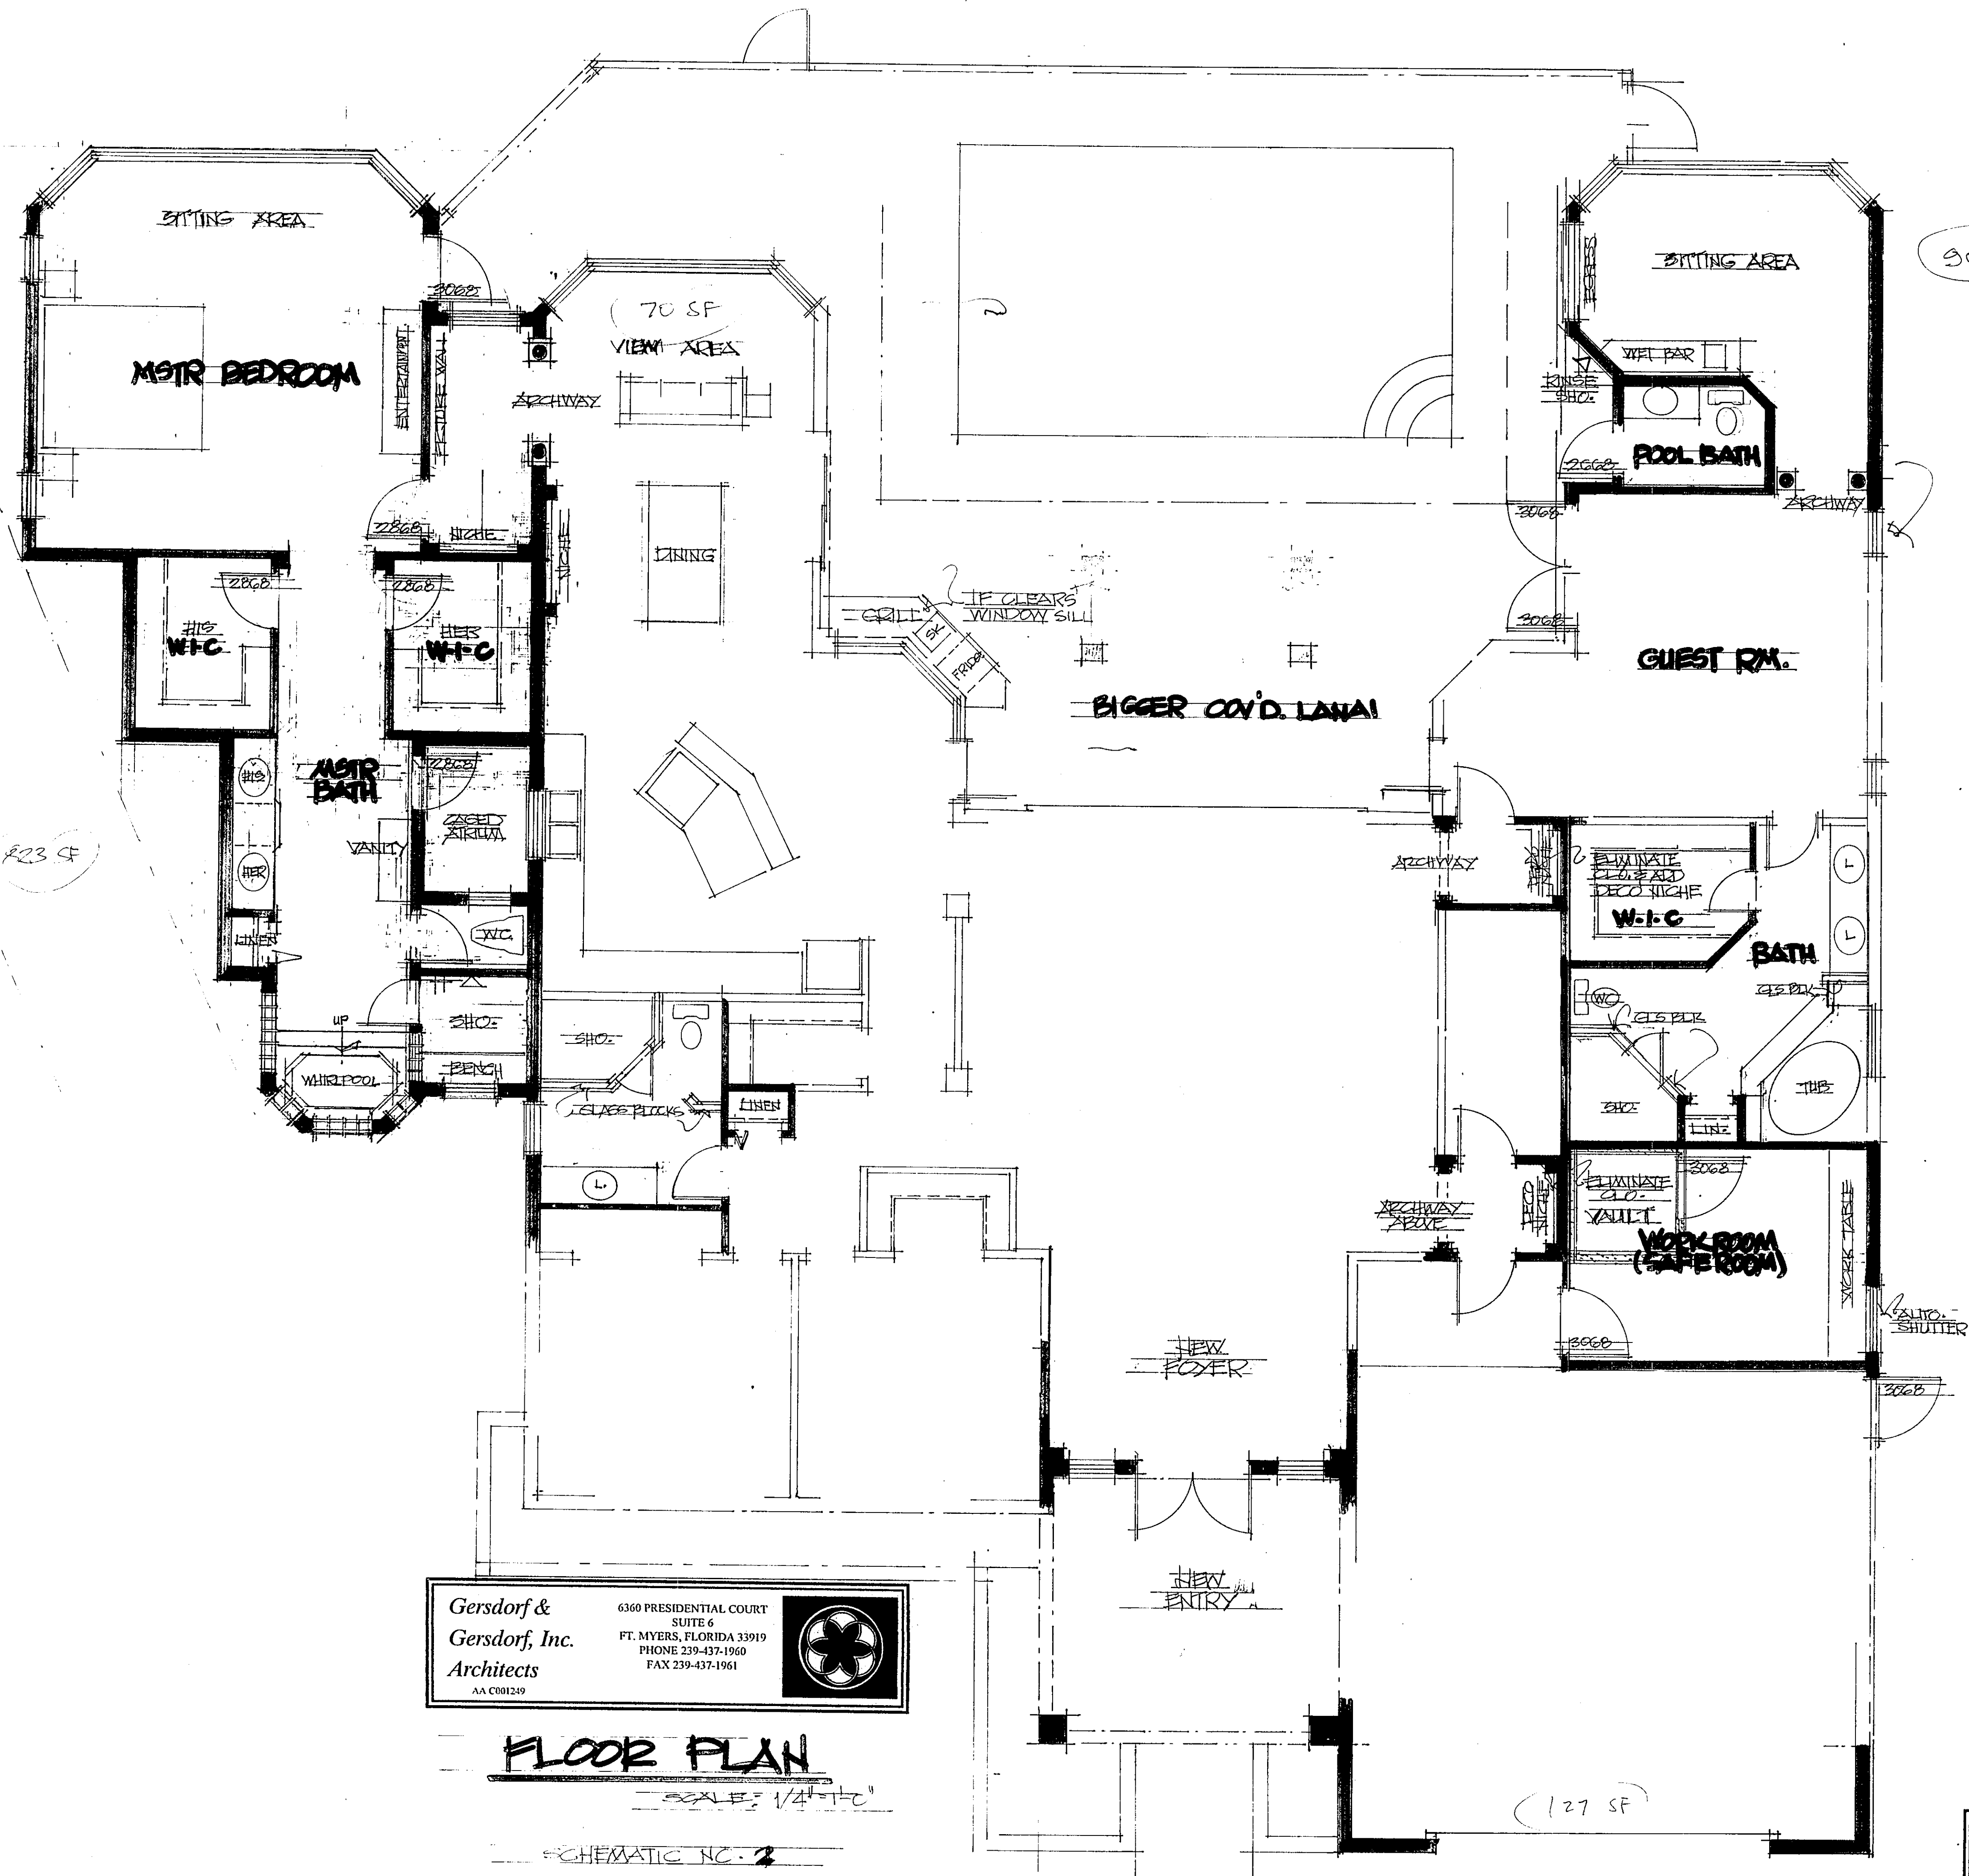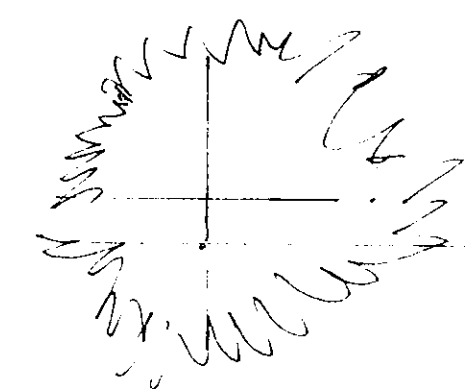

Gersdorf &
Gersdorf, Inc.
Architects
AA C001249

6360 PRESIDENTIAL COURT
SUITE 6
FT. MYERS, FLORIDA 33919
PHONE 239-437-1960
FAX 239-437-1961



FLOOR PLAN

SCALE: 1/4" = 1'-0"

SCHEMATIC NO. 2


VITACCA RESIDENCE

Gersdorf &
Gersdorf, Inc.
Architects
AA C001249

6360 PRESIDENTIAL COURT
SUITE 6
FT. MYERS, FLORIDA 33919
PHONE 239-437-1960
FAX 239-437-1961




060304

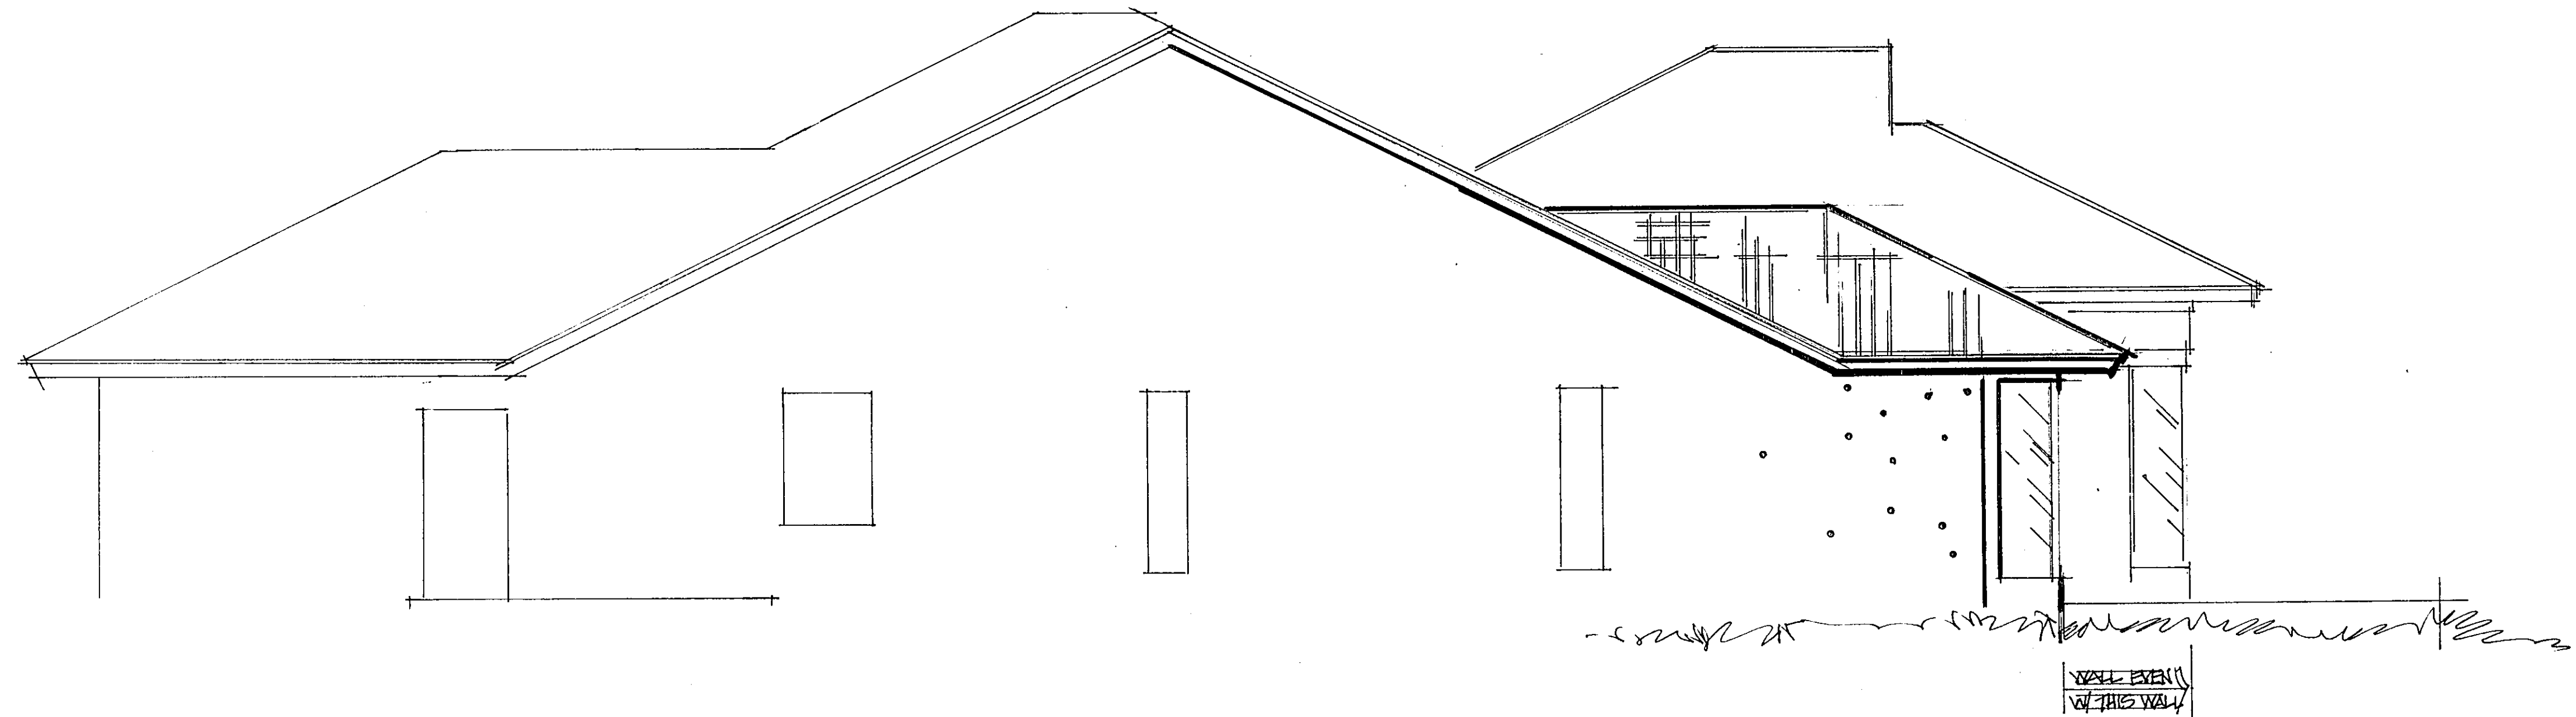

RIGHT SIDE ELEVATION

SCALE: 1/4" = 1'-0"

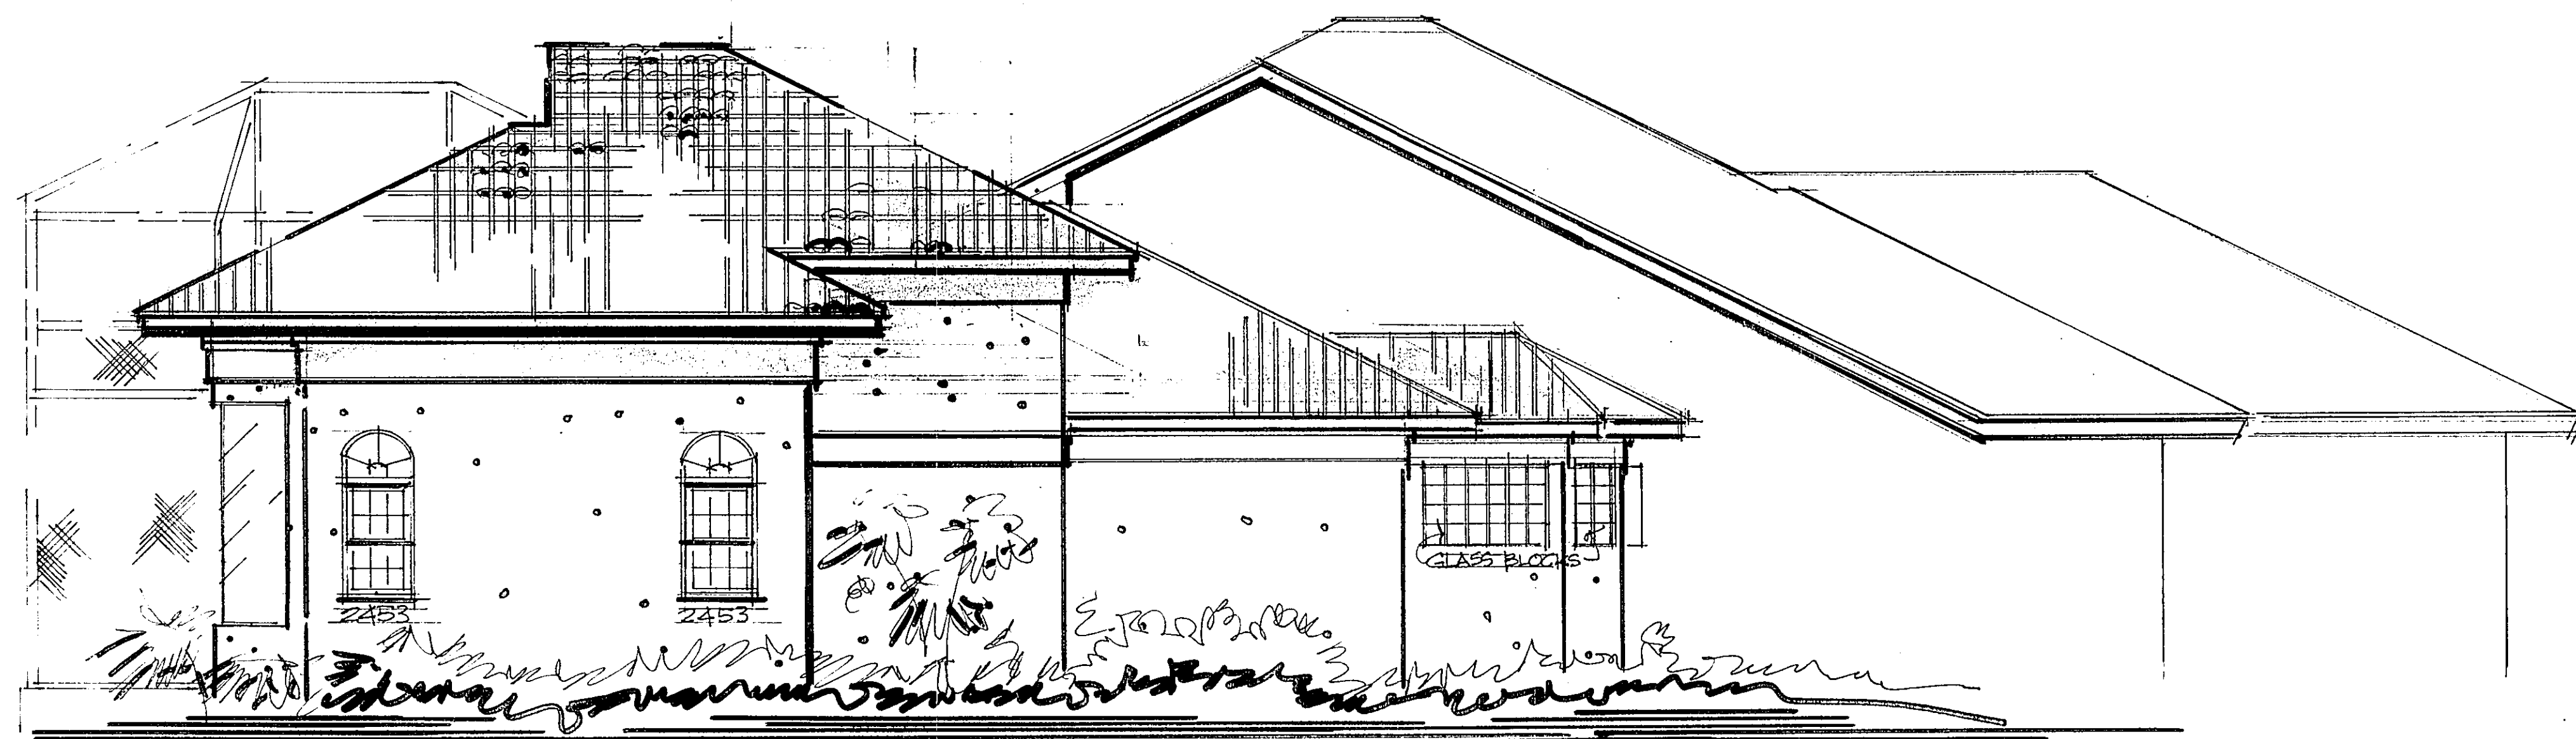

LEFT SIDE ELEVATION

SCALE: 1/4" = 1'-0"

Gersdorf & Gersdorf, Inc. Architects	6360 PRESIDENTIAL COURT SUITE 6 FT. MYERS, FLORIDA 33919 PHONE 239-437-1960 FAX 239-437-1961	
---	---	---