

2849 SW 50th Ter, Cape Coral, FL 33914



Nogales Canal (240')

Construct 44 lin. ft. of
TanDeck™ Light Gray
synthetic picket handrail


Install white Light-Duty
Chafe Guard on 11 pilings

Install
4" x 4" post

existing
aluminum
ladder

existing wood dock

EXTRA
BOAT
SLIP

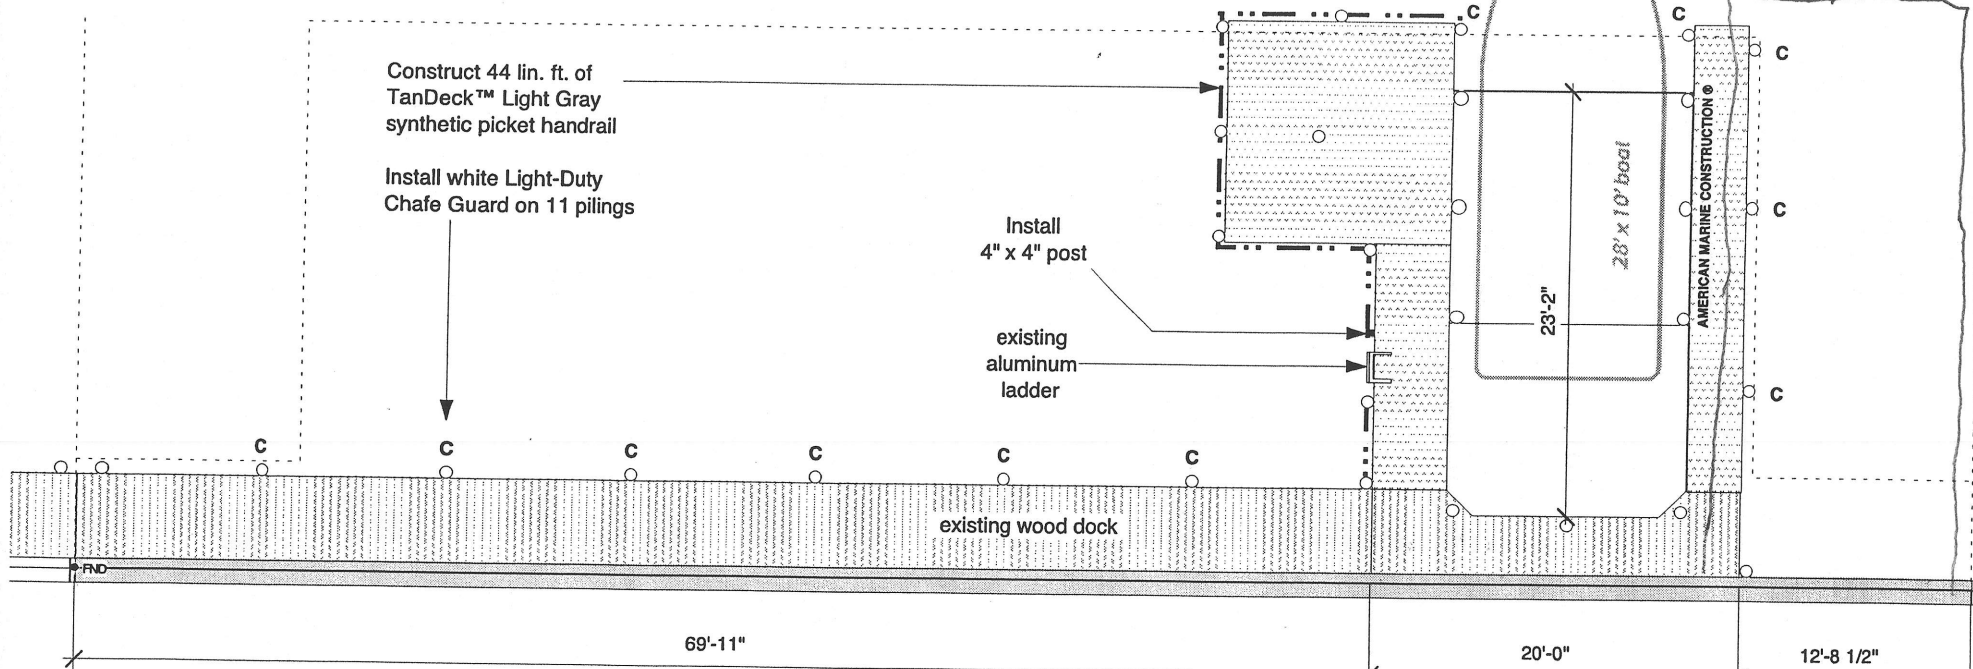

69'-11"

20'-0"

12'-8 1/2"

28' x 10' boat

23'-2"

AMERICAN MARINE CONSTRUCTION